


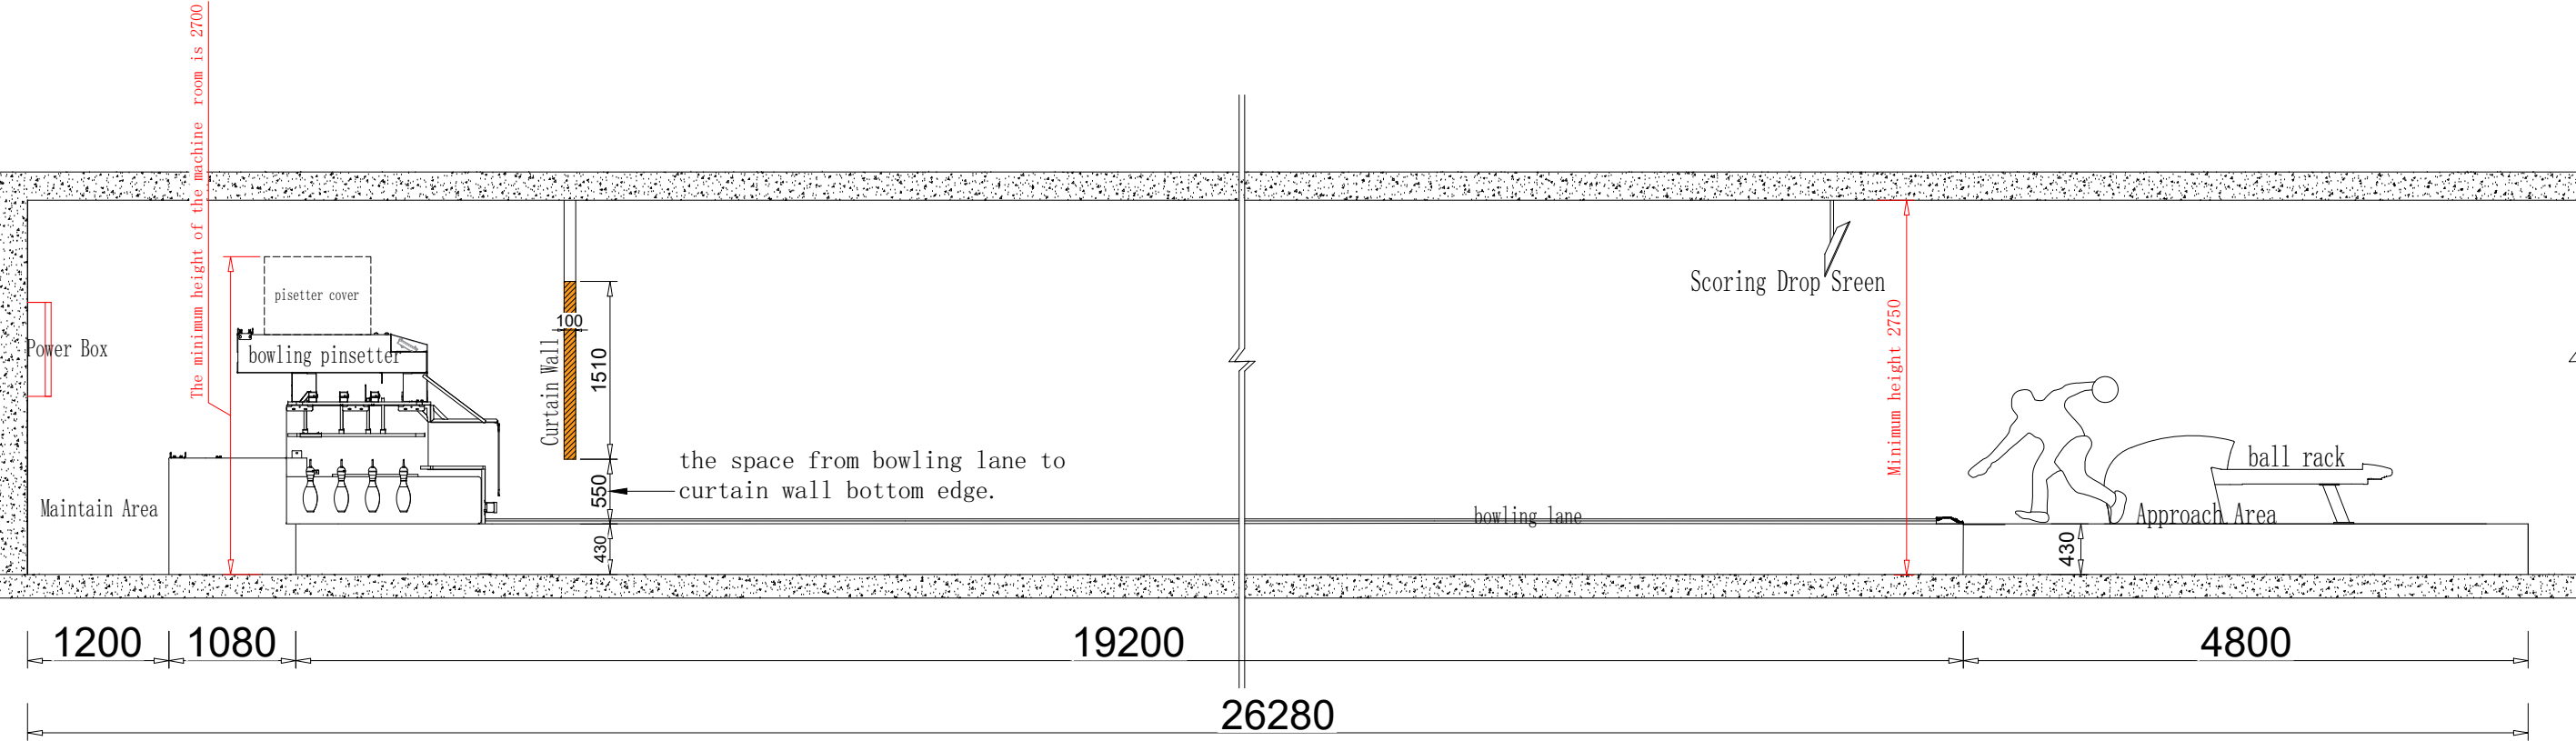

ELEVATION